



ALTA/ACSM LAND TITLE SURVEY

Lots 1, 2 and 3 in Block 1 in the Original Town of Centerville, now City of Woodstock, a Subdivision of part of the Southwest Quarter of Section 5, Township 44 North, Range 7 East of the Third Principal Meridian, according to the Plat thereof recorded June 10, 1844 in Book D of Deeds, page 201, in McHenry County, Illinois.

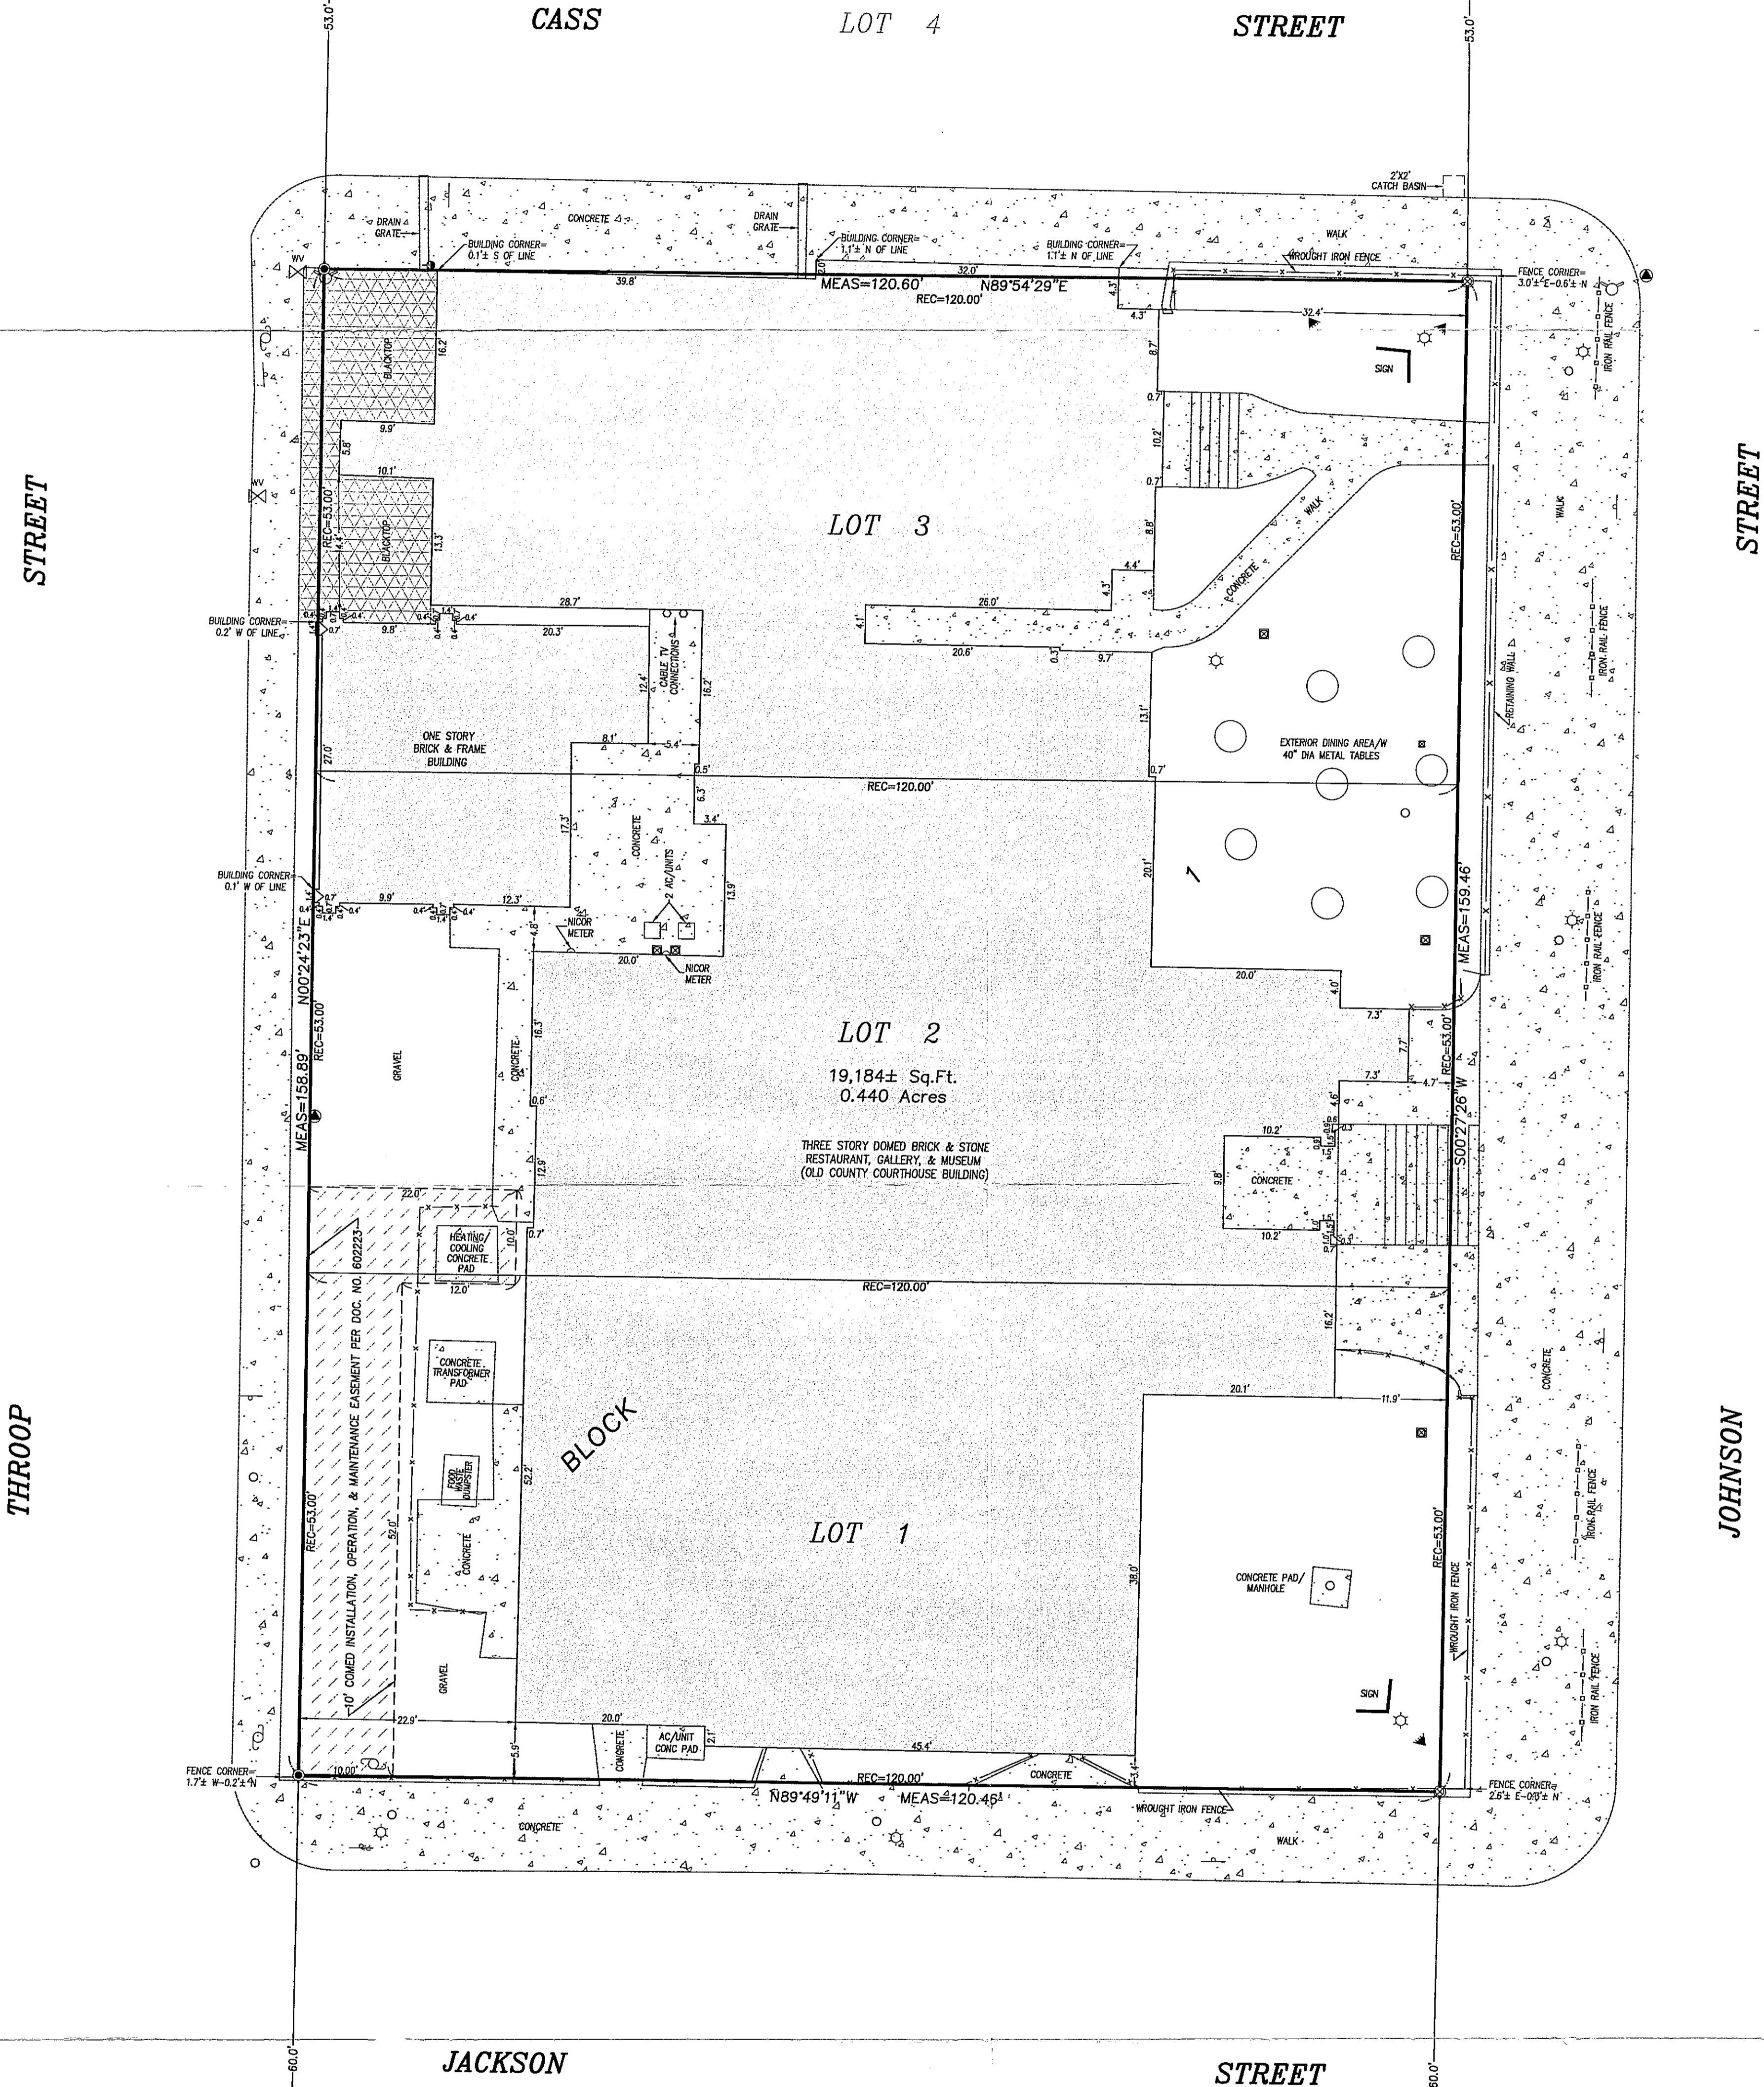

SYMBOLS	
—	SIGN
○	UTILITY POLE
●	DOWN GUY
⊙	FIRE HYDRANT
☆	LIGHT POLE
○	MANHOLE
⊙	CATCH BASIN
⊙	ELECTRIC SERVICE
▲	FLOOD LIGHT

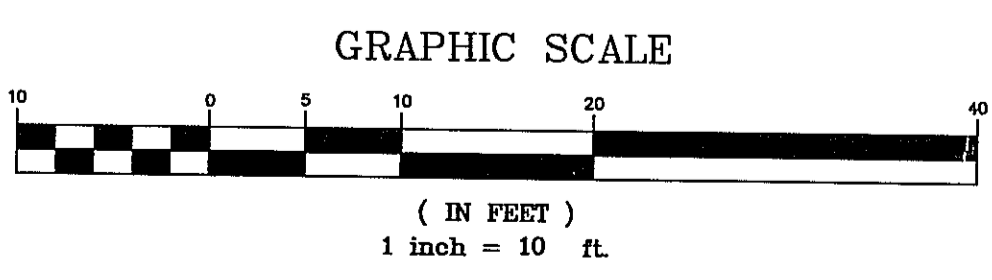

LEGEND	
●	FOUND IRON BAR
○	SET IRON BAR
⊙	FOUND SPIKE
○	SET SPIKE
○	FOUND IRON PIPE

SURVEYOR'S NOTES

- The legal description and utility easements shown hereon have been provided by Chicago Title Insurance Company, Commitment policy #ST15055888 dated September 16, 2003. The title information shown hereon is exclusively that provided to the Surveyor by the Title Insurer or the client. The Surveyor does not warrant the exact location of the Utility Easements shown hereon, but does state that they are located as accurately as possible from the information provided.
- The underground utilities shown have been located from visible field evidence and existing drawings, maps and records supplied to Surveyor. The Surveyor makes no guarantees that the underground utilities shown comprise all such utilities in the area, either in service or abandoned. The Surveyor further does not warrant that the underground utilities shown are in the exact location indicated, although he does certify that they are located as accurately as possible from available information. The Surveyor has physically located visible structures; however, he has not physically located the underground lines.

STATE OF ILLINOIS)
COUNTY OF McHENRY) S.S.

Certified to: 1) Chicago Title Insurance Company

In my professional opinion and based on my observations, I certify that this plat and the survey on which it is based were made in accordance with "Minimum Standard Detail Requirements for ALTA/ACSM Land Title Surveys," jointly established and adopted by ALTA and ACSM in 1999, and includes items 1, 3, 4, 7(a), 10, and 11(b)(c)(d) of Table A thereof, and pursuant to the Accuracy Standards (as adopted by ALTA and ACSM and in effect on the date of this certificate) of an Urban Survey. I also certify that I have examined the Flood Insurance Rate Map, Panel No. 170488 0001 C, dated June 11, 1982, and have determined that the subject property lies within Zone "C", areas of minimum flooding.

Dated this 17th day of December, A.D., 2003.

VANDERSTAPPEN SURVEYING, INC.
Design Firm No. 184-002792

William J. Vanderstappen (seal)
WILLIAM J. VANDERSTAPPEN, 035-002709
PROFESSIONAL LAND SURVEYOR



CLIENT: CCRG & D
DRAWN BY: ST CHK'ED BY: WJV
SCALE: 1"=10' SEC. 5 T. 44 R. 7 E.
P.I.N.: 13-05-356-001
JOB NO.: 031198 I.D. AL. BK. PG.
ALL DISTANCES SHOWN IN FEET AND DECIMAL PARTS THEREOF
CORRECTED TO 68° F.
PLAT REVISION 12/19/03